

NOTES

- 05 50 00 A14 Pipe bollards.
- 08 33 22 A1 Overhead aluminum ceiling fire door, hood and guides.
- 08 33 25 01 A1 Overhead ceiling fire door, hood and guides.
- 10 44 16 A3 Slant-exposed fire extinguisher cabinet.
- 11 16 00 A5 Dock seal.
- 22 00 00 B3 Trench drain, see Plumbing.
- 32 19 00 A3 Precast concrete wheel stop.
- 33 41 00 A4 Trench drain.

Hahnfeld Hoffer
architects planners interiors

200 Bailey Ave., Suite 200
Fort Worth, Texas 76107
817.921.5928
817.429.9336 fax

CONSULTANTS

DUNAWAY ASSOCIATES, INC.
CIVIL ENGINEER
550 BAILEY AVENUE, SUITE 400
FORT WORTH, TEXAS 76107
TEL 817.335.1121
FAX 817.335.7437

THE LANDSCAPE ALLIANCE
LANDSCAPE ARCHITECT
951 W PIPELINE RD., SUITE 410
HURST, TEXAS 76053
TEL 817.589.9909
FAX 817.589.0000

LA. FUESS PARTNERS, INC.
STRUCTURAL ENGINEER
3333 LEE PARKWAY, SUITE 300
DALLAS, TEXAS 75219
TEL 214.871.7010
FAX 214.959.0065

BAIRD, HAMPTON & BROWN, INC.
MECH/PUMB/ELEC ENGINEER
6300 RIDGELA PLACE, SUITE 700
FORT WORTH, TEXAS 76116
TEL 817.338.1277
FAX 817.338.9245

ACKERMAN-BARNES CONSULTING
FOOD FACILITIES DESIGN CONSULTING
110 W SANDY LAKE RD., #102 - FME1117
COPPELL, TEXAS 75019
TEL 940.279.1051



JUNE 2, 2014


GENERAL PLAN NOTES

- A. Dimensions on plans are to face of studs, face of masonry, and column centerlines unless noted otherwise, and except at doors, fixtures and partitions associated with handicap accessibility.
- B. Refer to sheets G0-2 through G0-5 for typical dimensional requirements for handicap accessibility.
- C. Refer to sheet A0-4 for partition types and partition type tags.
- D. All interior stud wall partitions to be P3 unless noted otherwise.
- E. Refer to sheet A0-4 for extent of non-rated partitions including to check and receiving continuous access door installation.
- F. Refer to sheet A0-4 for extent of rated partition types.
- G. Refer to wall sections and plan details for exterior wall types.
- H. All interior gypsum board partitions and gypsum board ceilings require control joint at intersection with exterior walls.
- J. Refer to sheet A0-1 for typical gypsum board partition control joint details and masonry expansion/control joint details.
- K. Refer to A6 and A7 sheets for gypsum board control joint locations.

FLOOR PLAN SYMBOLS

- (101) DOOR NUMBER
- (A) WINDOW NUMBER
- SM CALLOUT HEAD
- (A101) ROOM NAME AND NUMBER
- (AS.1) ELEVATION
- SM VERTICAL SECTION
- (A) PARTITION TYPE

KEY PLAN

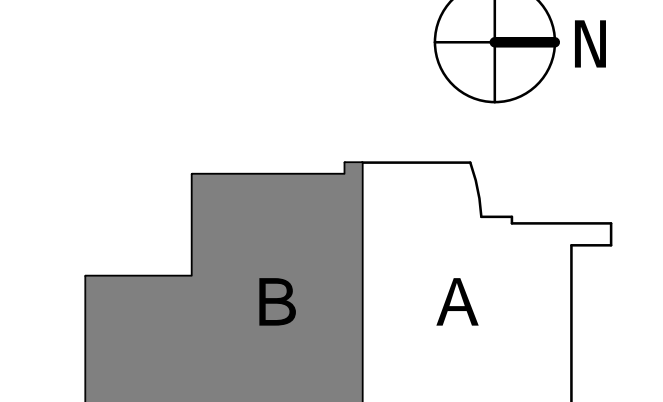

REVISIONS

NO.	DESCRIPTION	DATE
1	ADDENDUM #1	06/17/14
2	ADDENDUM #2	06/24/14
3	AS1 #4	04/10/15


A NEW FACILITY FOR MEALS ON WHEELS, INC. OF TARRANT COUNTY HALTOM CITY, TEXAS

PROJECT # 10007-00 MANAGER: ROB
ISSUED FOR CONSTRUCTION DRAFTER: DEJDS
DATE: JUNE 2, 2014 CHECKED: MET

FLOOR PLAN - UNIT "B"

SHEET

A1-2
OF 4 A1 SHEETS

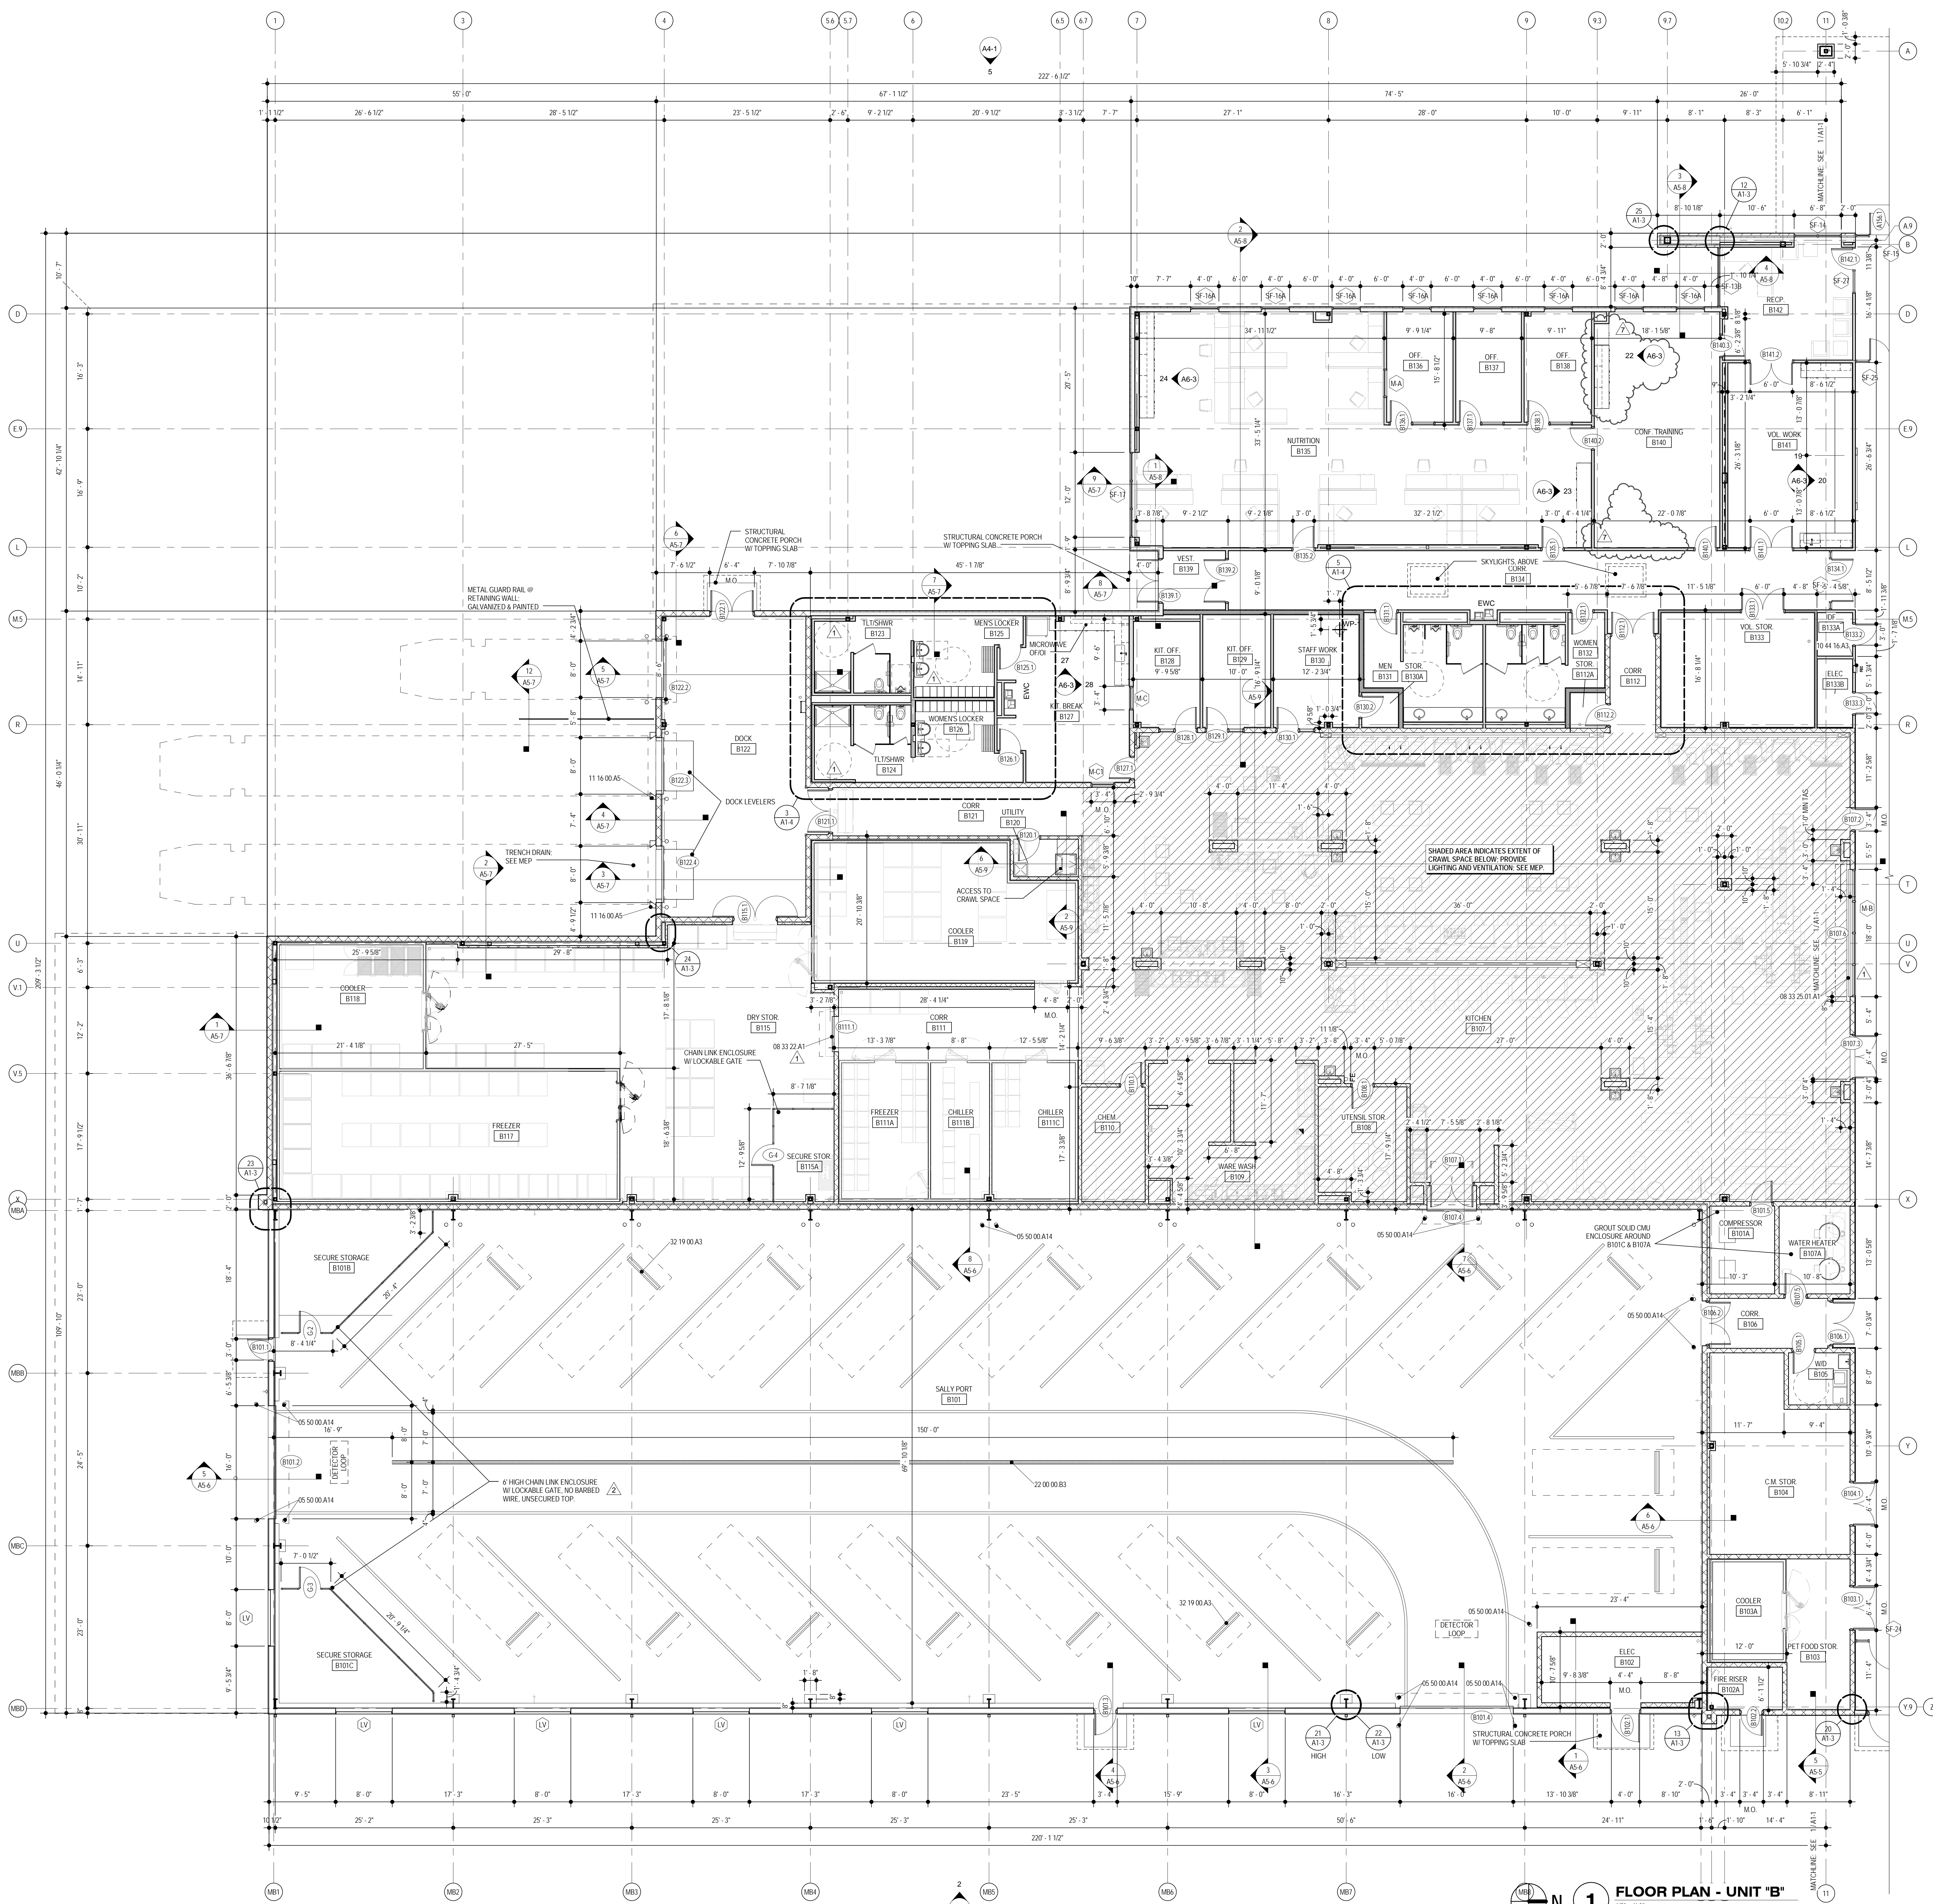

1 FLOOR PLAN - UNIT "B"
1/8" = 1'-0"